


Accessibility Plan Example

July 1, 2015
Volume IV. D.5.

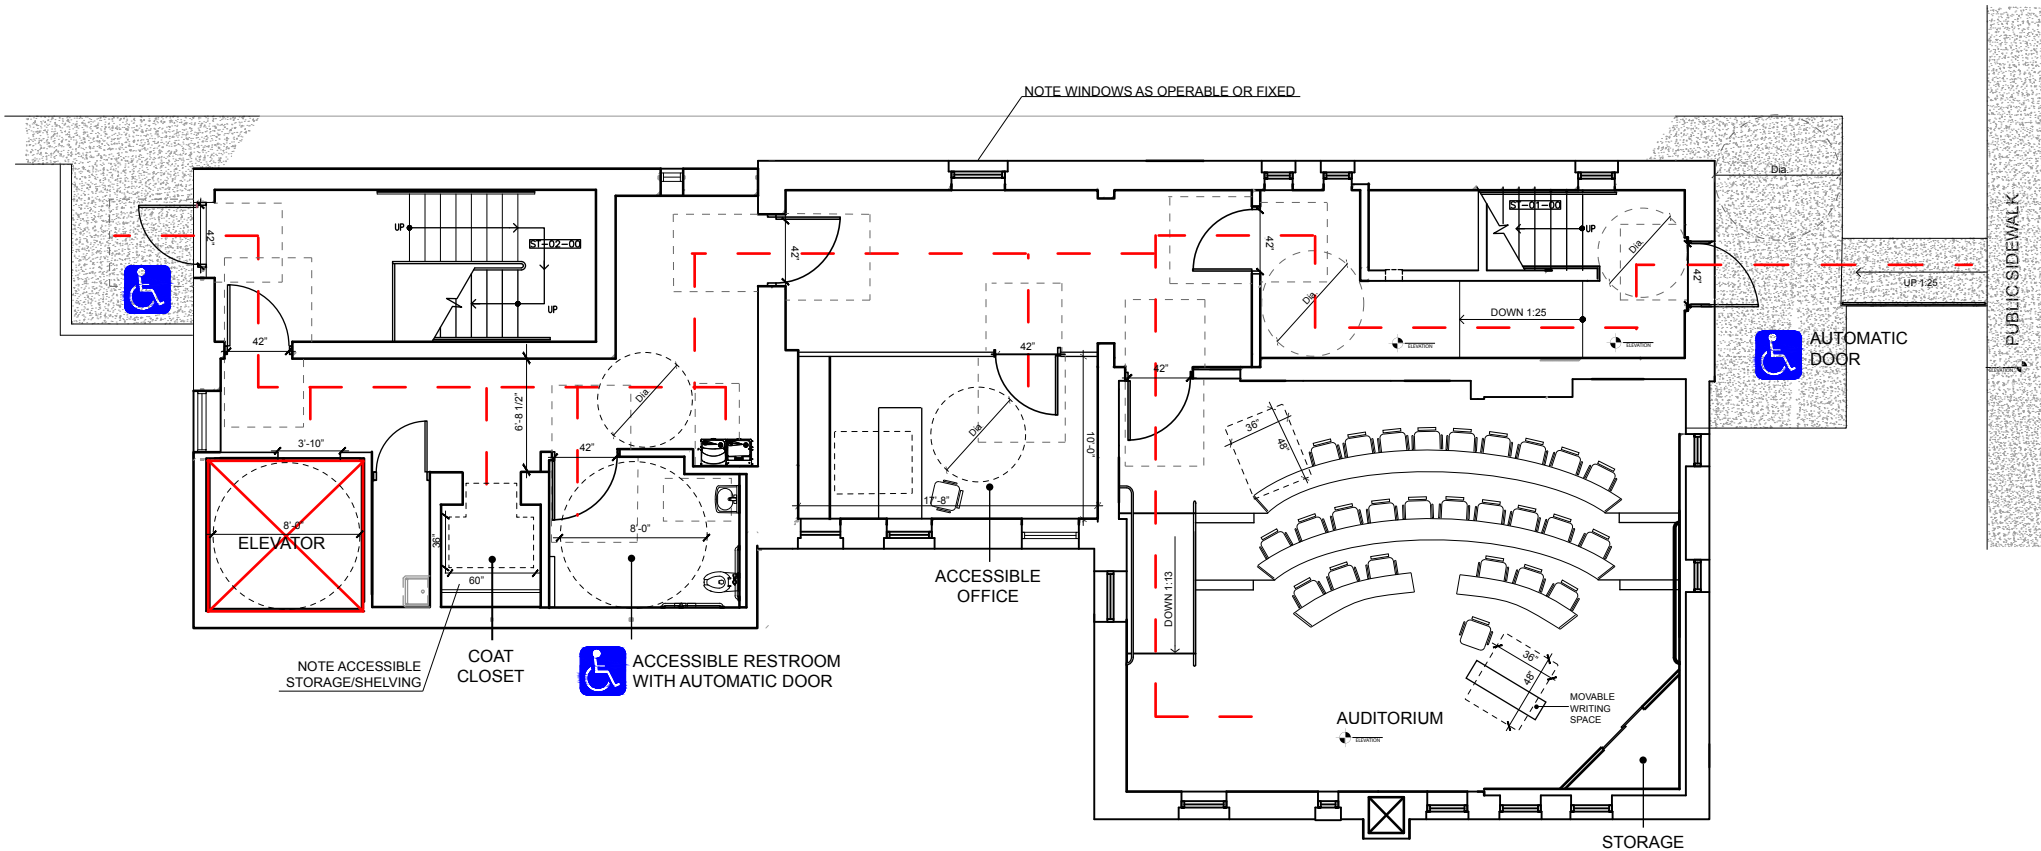


Typical Entry Level Floor Plan

Accessibility Route

NOT TO SCALE

Accessibility Plan Example

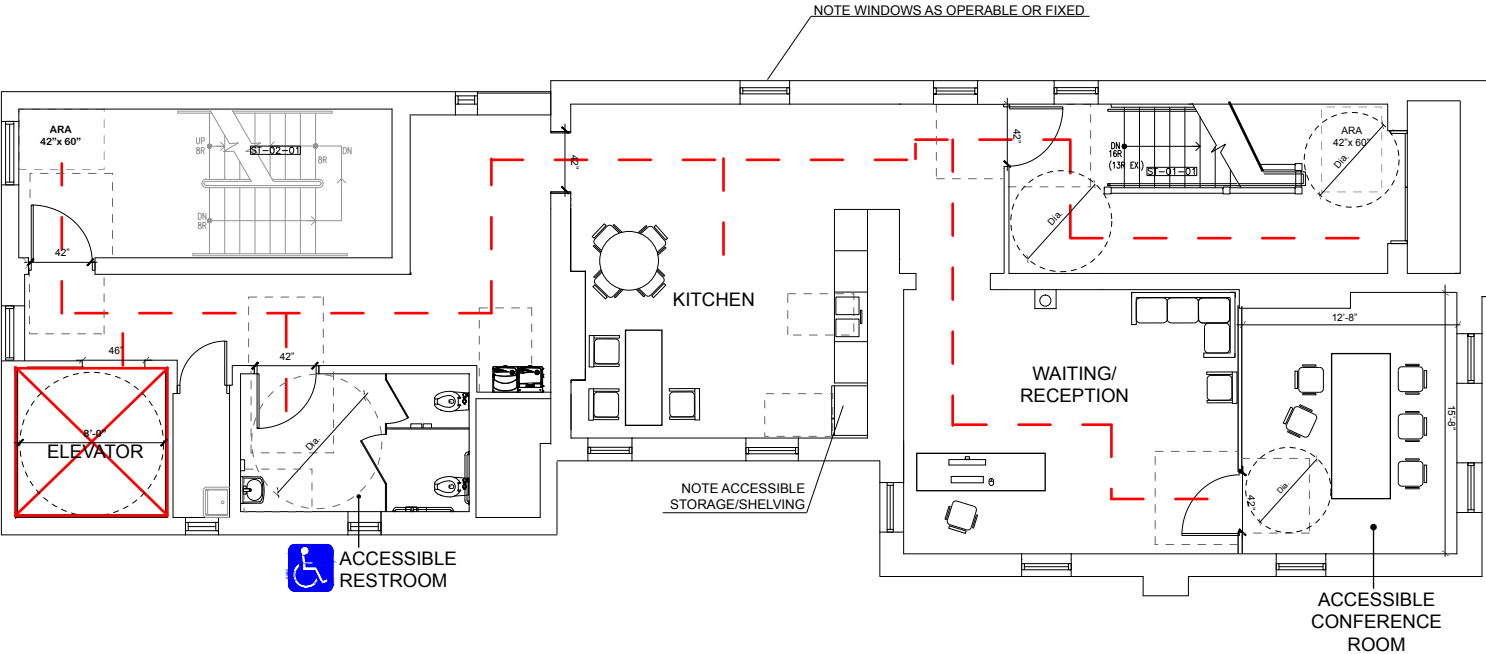

Typical Floor Plan
Accessibility Route
NOT TO SCALE